


G:\02\PROJECTS\3108 - BARADA BARNA LIMITED (NEBO)\3108(1)\Revised\3108(1)_Site.rvt

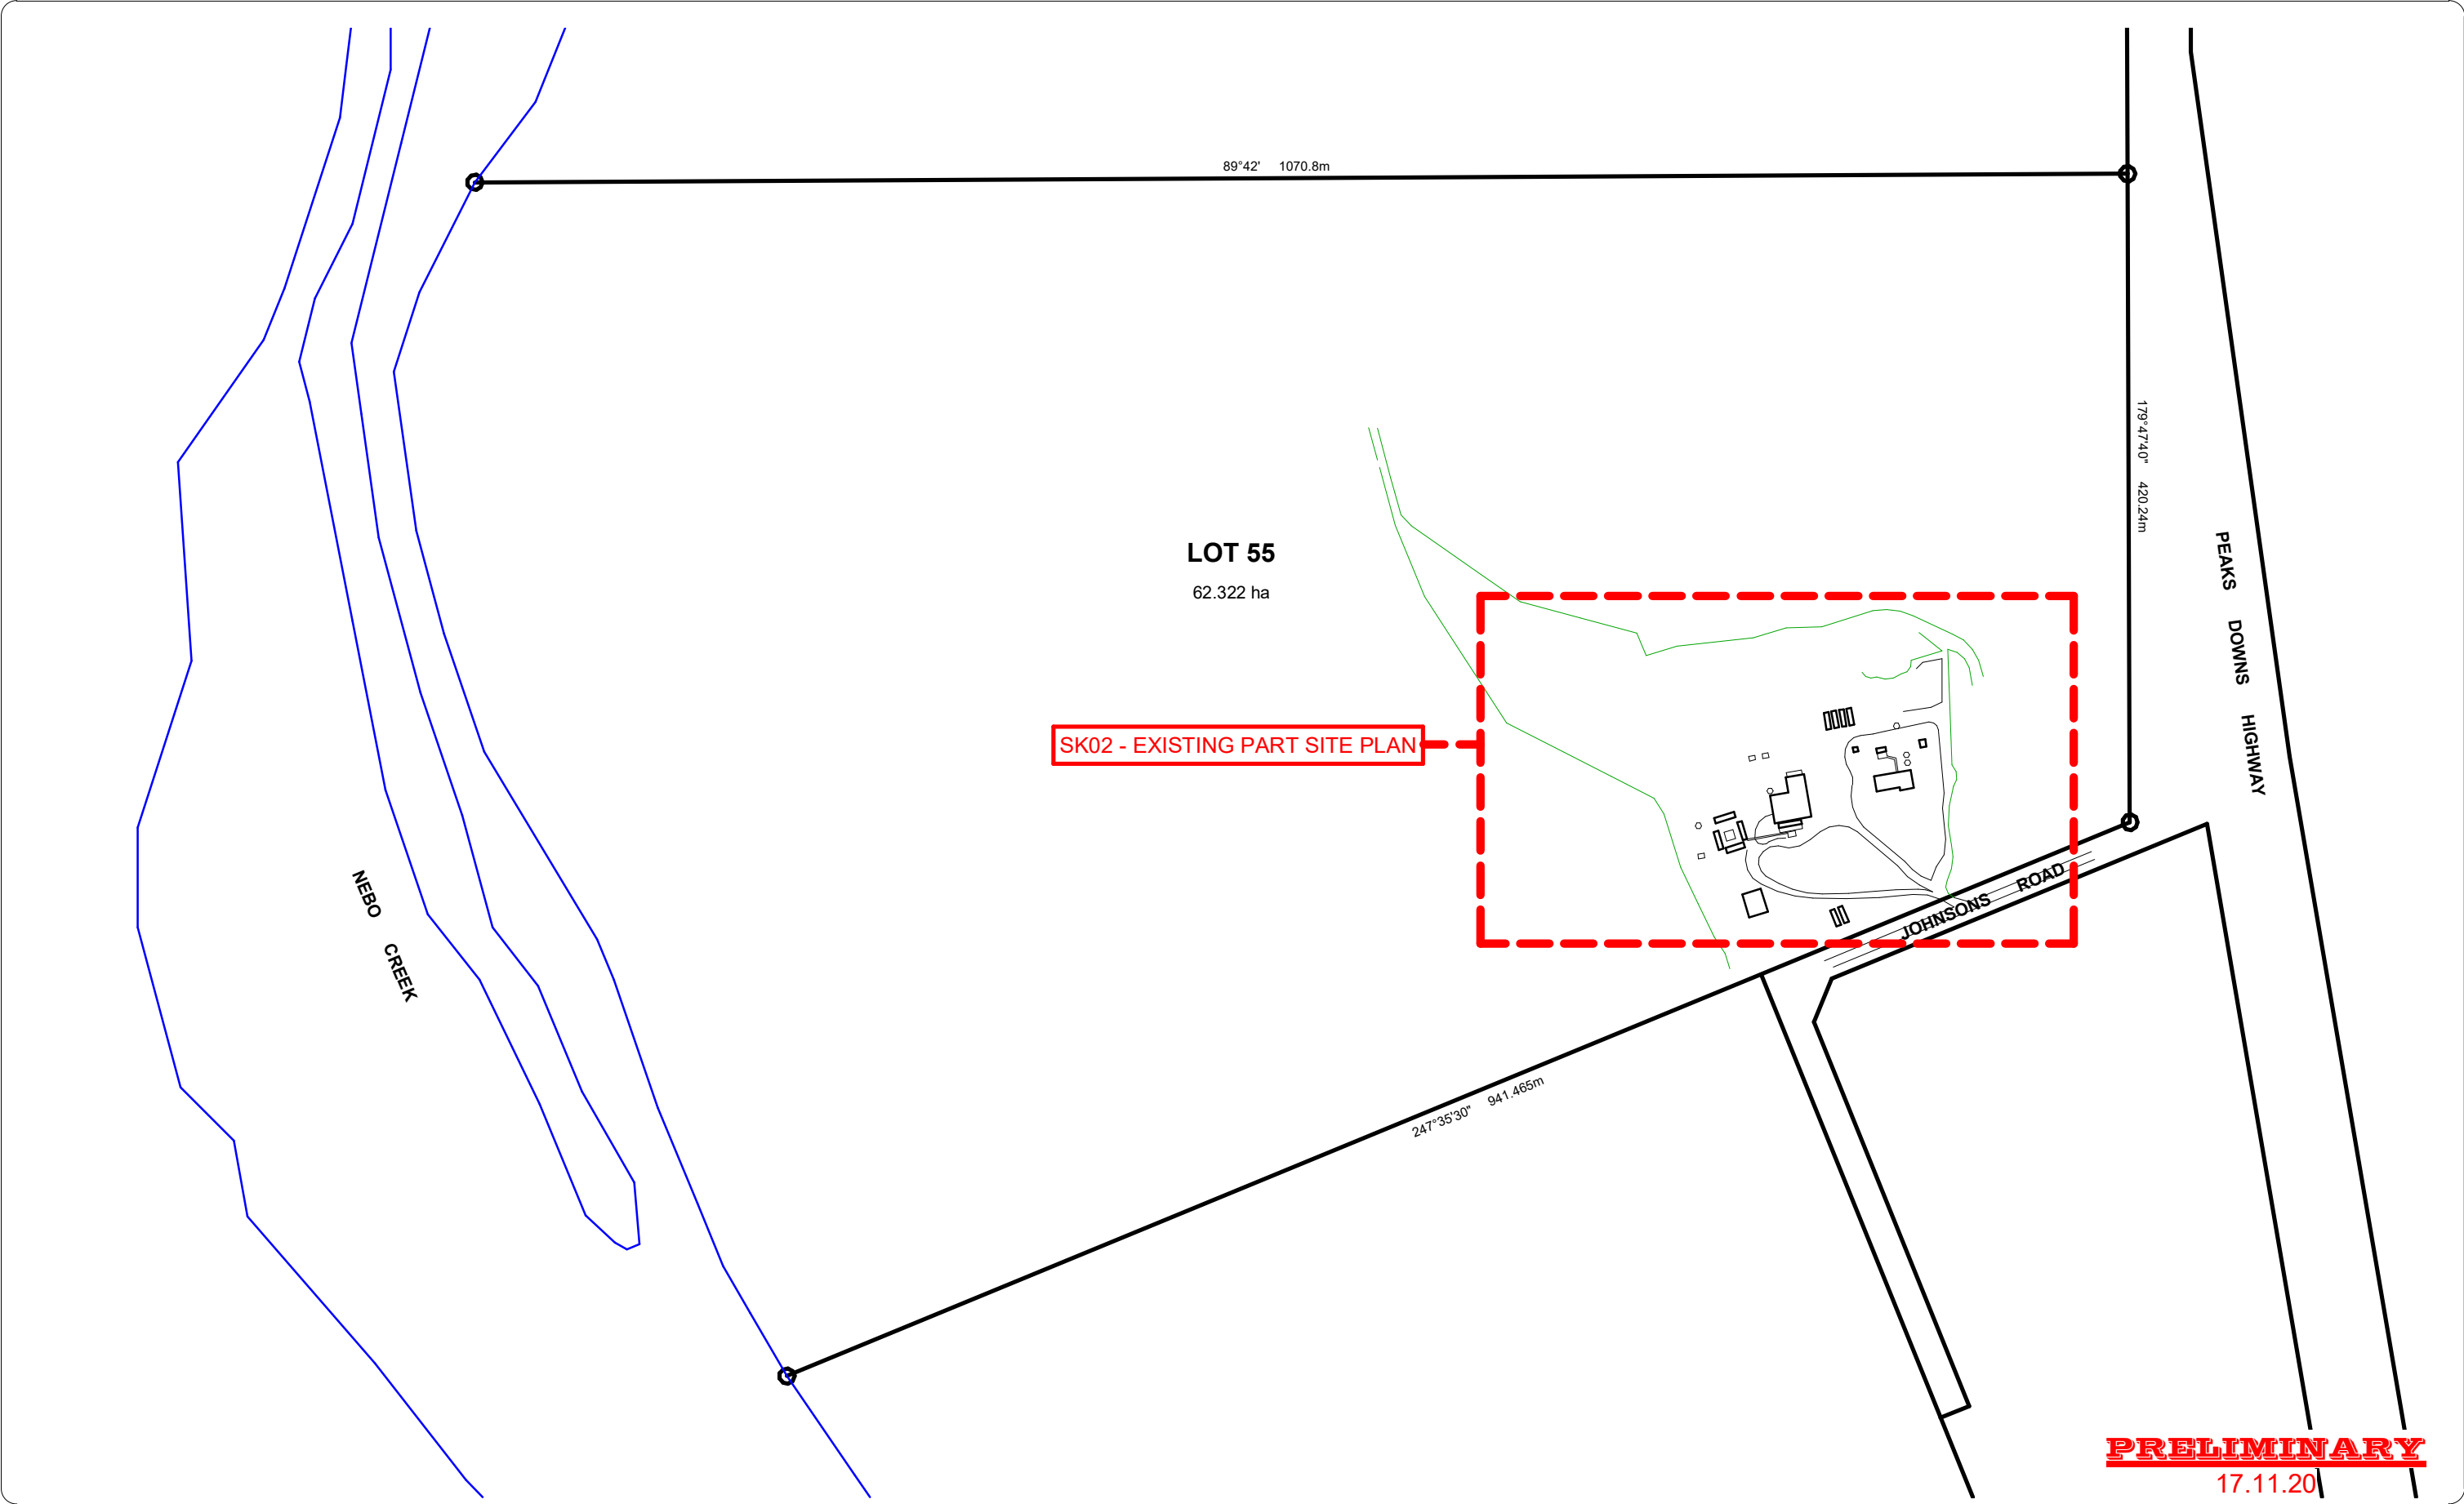


PRELIMINARY
17.11.20

NO.	AMENDMENTS	DATE
P1	PRELIMINARY	6/11/2020
P2	PRELIMINARY	17/11/2020

DILLON ARCHITECTS PTY LTD HOLDS COPYRIGHT OF THIS DOCUMENT AND THEREFORE SHALL NOT BE COPIED OR USED IN ANY WAY WITHOUT PRIOR WRITTEN CONSENT FROM DILLON ARCHITECTS PTY LTD. FIGURED DIMENSIONS TAKE PRECEDENCE OVER SCALE. CONTRACTOR MUST VERIFY ALL DIMENSIONS AND LEVELS ON SITE AND REPORT ANY DISCREPANCIES TO DILLON ARCHITECTS BEFORE COMMENCING ANY WORK OR PREPARATION OF SHOP DRAWINGS.


DILLON ARCHITECTS PTY LTD

BLACKWOOD HOUSE
314 STURT STREET, TOWNSVILLE 4810
P.O. BOX 294, TOWNSVILLE 4810
TELEPHONE: (07) 4721 2510
FACSIMILE: (07) 4721 2382
EMAIL ADDRESS: general@dillonarchitects.com
A.B.N. 36 009 880 755

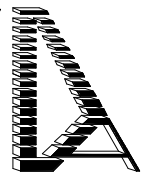

PROJECT NO. **3108(1)** PROJECT NAME **BARADA BARNA LIMITED NEBO TRAINING CENTRE LOT 55 LHDT409, JOHNSONS ROAD PEAK DOWNS HIGHWAY, NEBO**



 


DRAWING NAME
LOT 55 ON LHDT409 SITE PLAN




ISSUE DATE 07/01/2020	DRAWING NO. SK01
DESIGNED BY SJD	PROJECT NO. 3108(1)
DRAWN BY DC	REVISION NO. P2
CHECKED BY SJD	PHASE P
SCALE 1 : 2000	SHEET SIZE A1

SK03 - EXISTING PART SITE PLAN 'A'

LEGEND

-  EXISTING TREES
-  EXISTING DRIVEWAY / WALKING TRACK (UNSEALED)
-  EXISTING VERANDAH / CONCRETE PATH
-  EXISTING BUILDING
-  DEMOLITION / RELOCATION

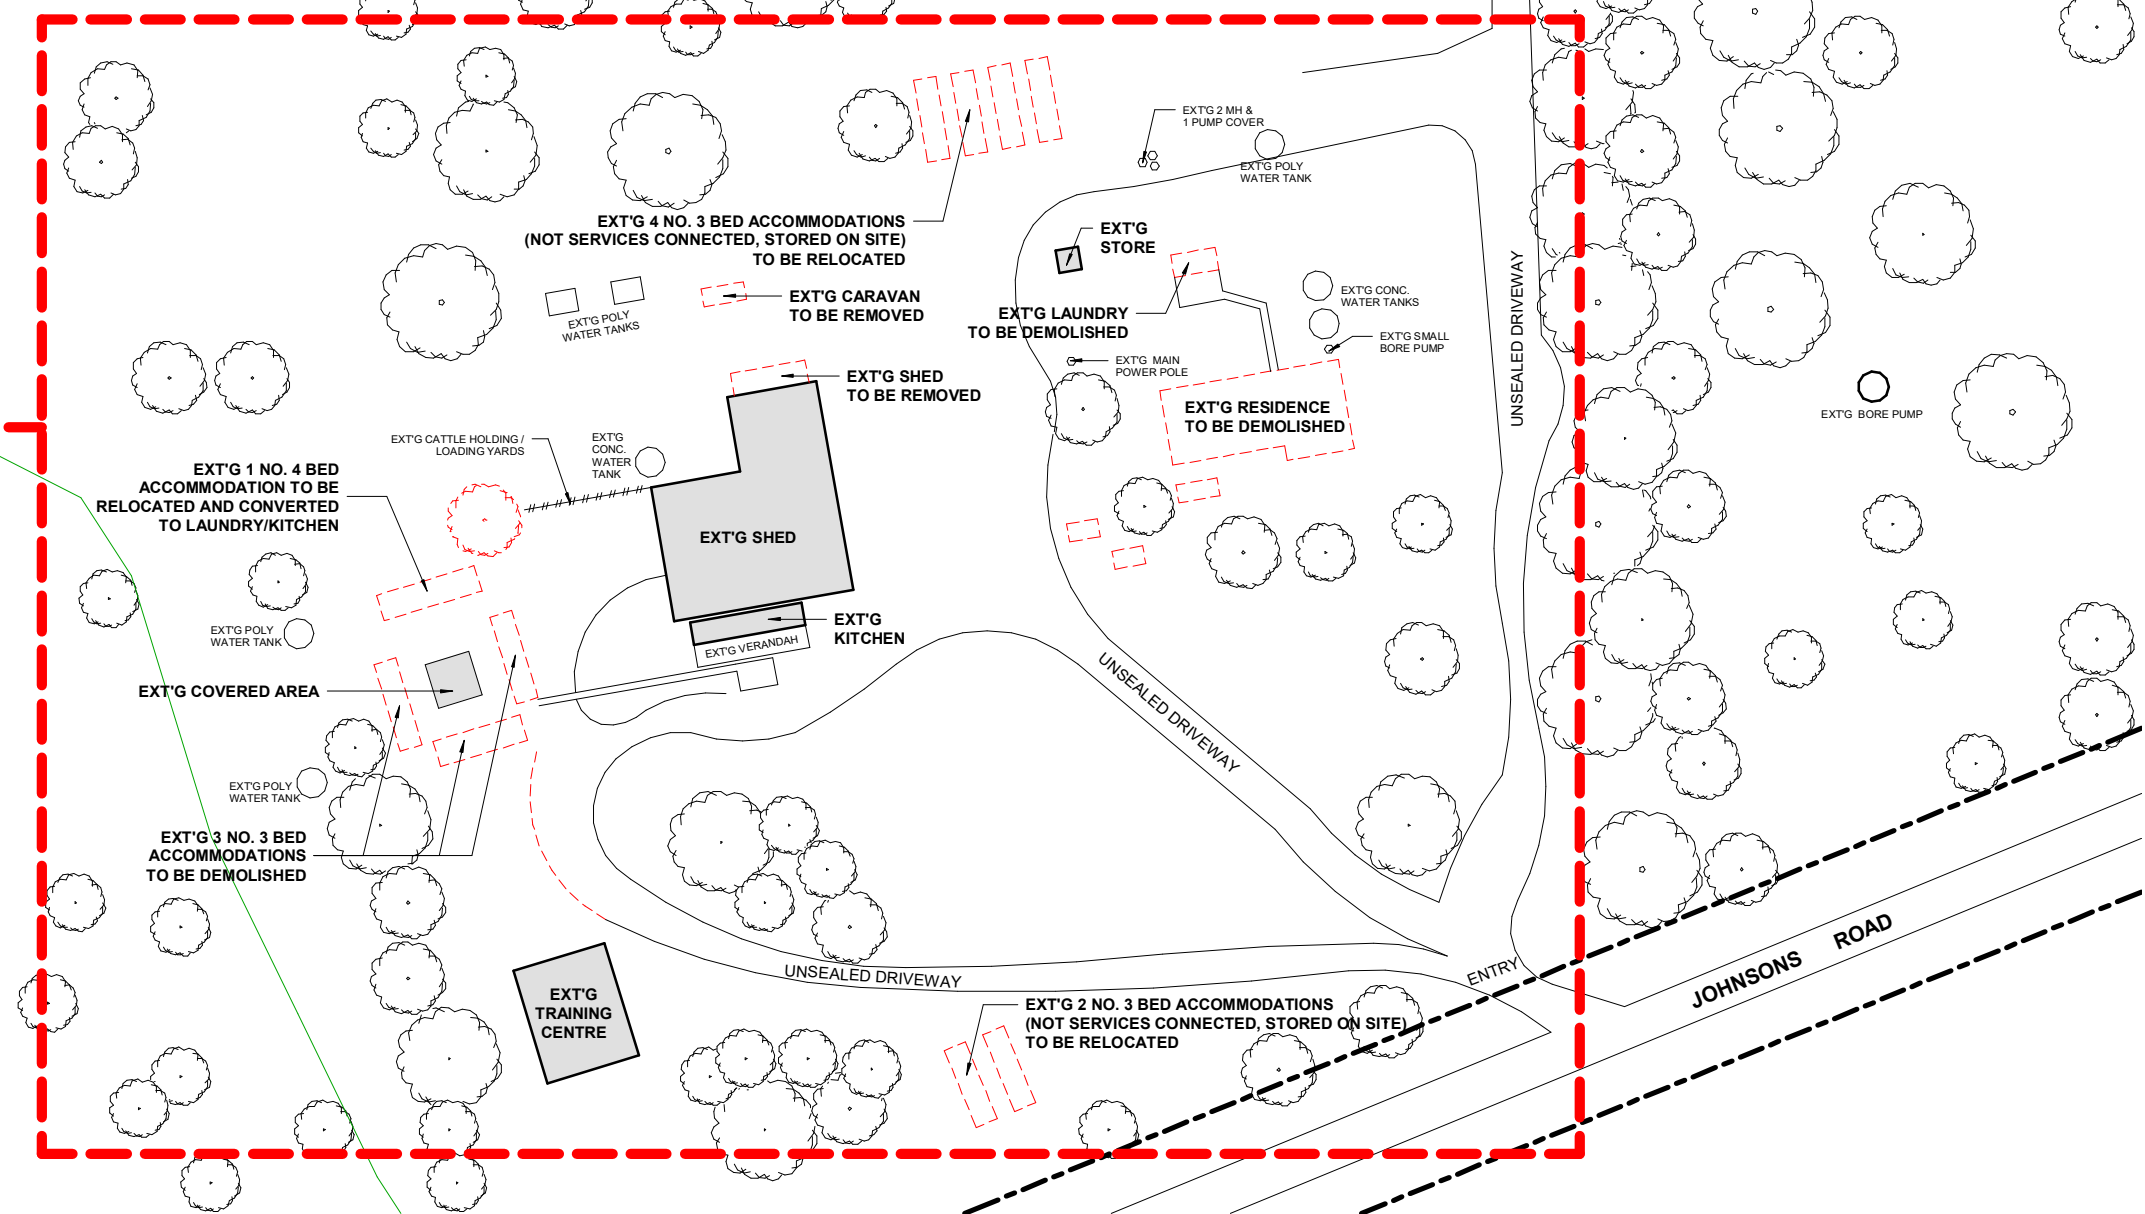

2 EXISTING PART SITE PLAN - GROUND FLOOR
1:500

PRELIMINARY
17.11.20

NO.	AMENDMENTS	DATE
P1	PRELIMINARY	6/11/2020
P2	PRELIMINARY	17/11/2020

DILLON ARCHITECTS PTY LTD HOLDS COPYRIGHT OF THIS DOCUMENT AND THEREFORE SHALL NOT BE COPIED OR USED IN ANY WAY WITHOUT PRIOR WRITTEN CONSENT FROM DILLON ARCHITECTS PTY LTD. FIGURED DIMENSIONS TAKE PRECEDENCE OVER SCALE. CONTRACTOR MUST VERIFY ALL DIMENSIONS AND LEVELS ON SITE AND REPORT ANY DISCREPANCIES TO DILLON ARCHITECTS BEFORE COMMENCING ANY WORK OR PREPARATION OF SHOP DRAWINGS.


DILLON ARCHITECTS PTY LTD

BLACKWOOD HOUSE
314 STURT STREET, TOWNSVILLE 4810
P.O. BOX 294, TOWNSVILLE 4810
TELEPHONE: (07) 4721 2510
FACSIMILE: (07) 4721 2392
EMAIL ADDRESS: general@dillonarchitects.com
A.B.N. 36 009 880 755



PROJECT NO. **3108(1)** PROJECT NAME **BARADA BARNALIMITED NEBO TRAINING CENTRE**
LOT 55 LHD409, JOHNSONS ROAD
PEAK DOWNS HIGHWAY, NEBO

 


 

DRAWING NAME
EXISTING DEMOLITION / PART SITE PLAN - GROUND FLOOR




ISSUE DATE 07/01/2020	DRAWING NO. SK02
DESIGNED BY SJD	PROJECT NO. 3108(1)
DRAWN BY DC	REVISION NO. P2
CHECKED BY SJD	PHASE P
As/LE indicated	SHEET SIZE A1

G:\02-PROJECTS\3108 - BARADA BARNALIMITED (NEBO)\3108(1)_Site.rvt

LEGEND

-  EXISTING TREES
-  EXISTING DRIVEWAY / WALKING TRACK (UNSEALED)
-  EXISTING VERANDAH / CONCRETE PATH
-  EXISTING BUILDING
-  DEMOLITION / RELOCATION

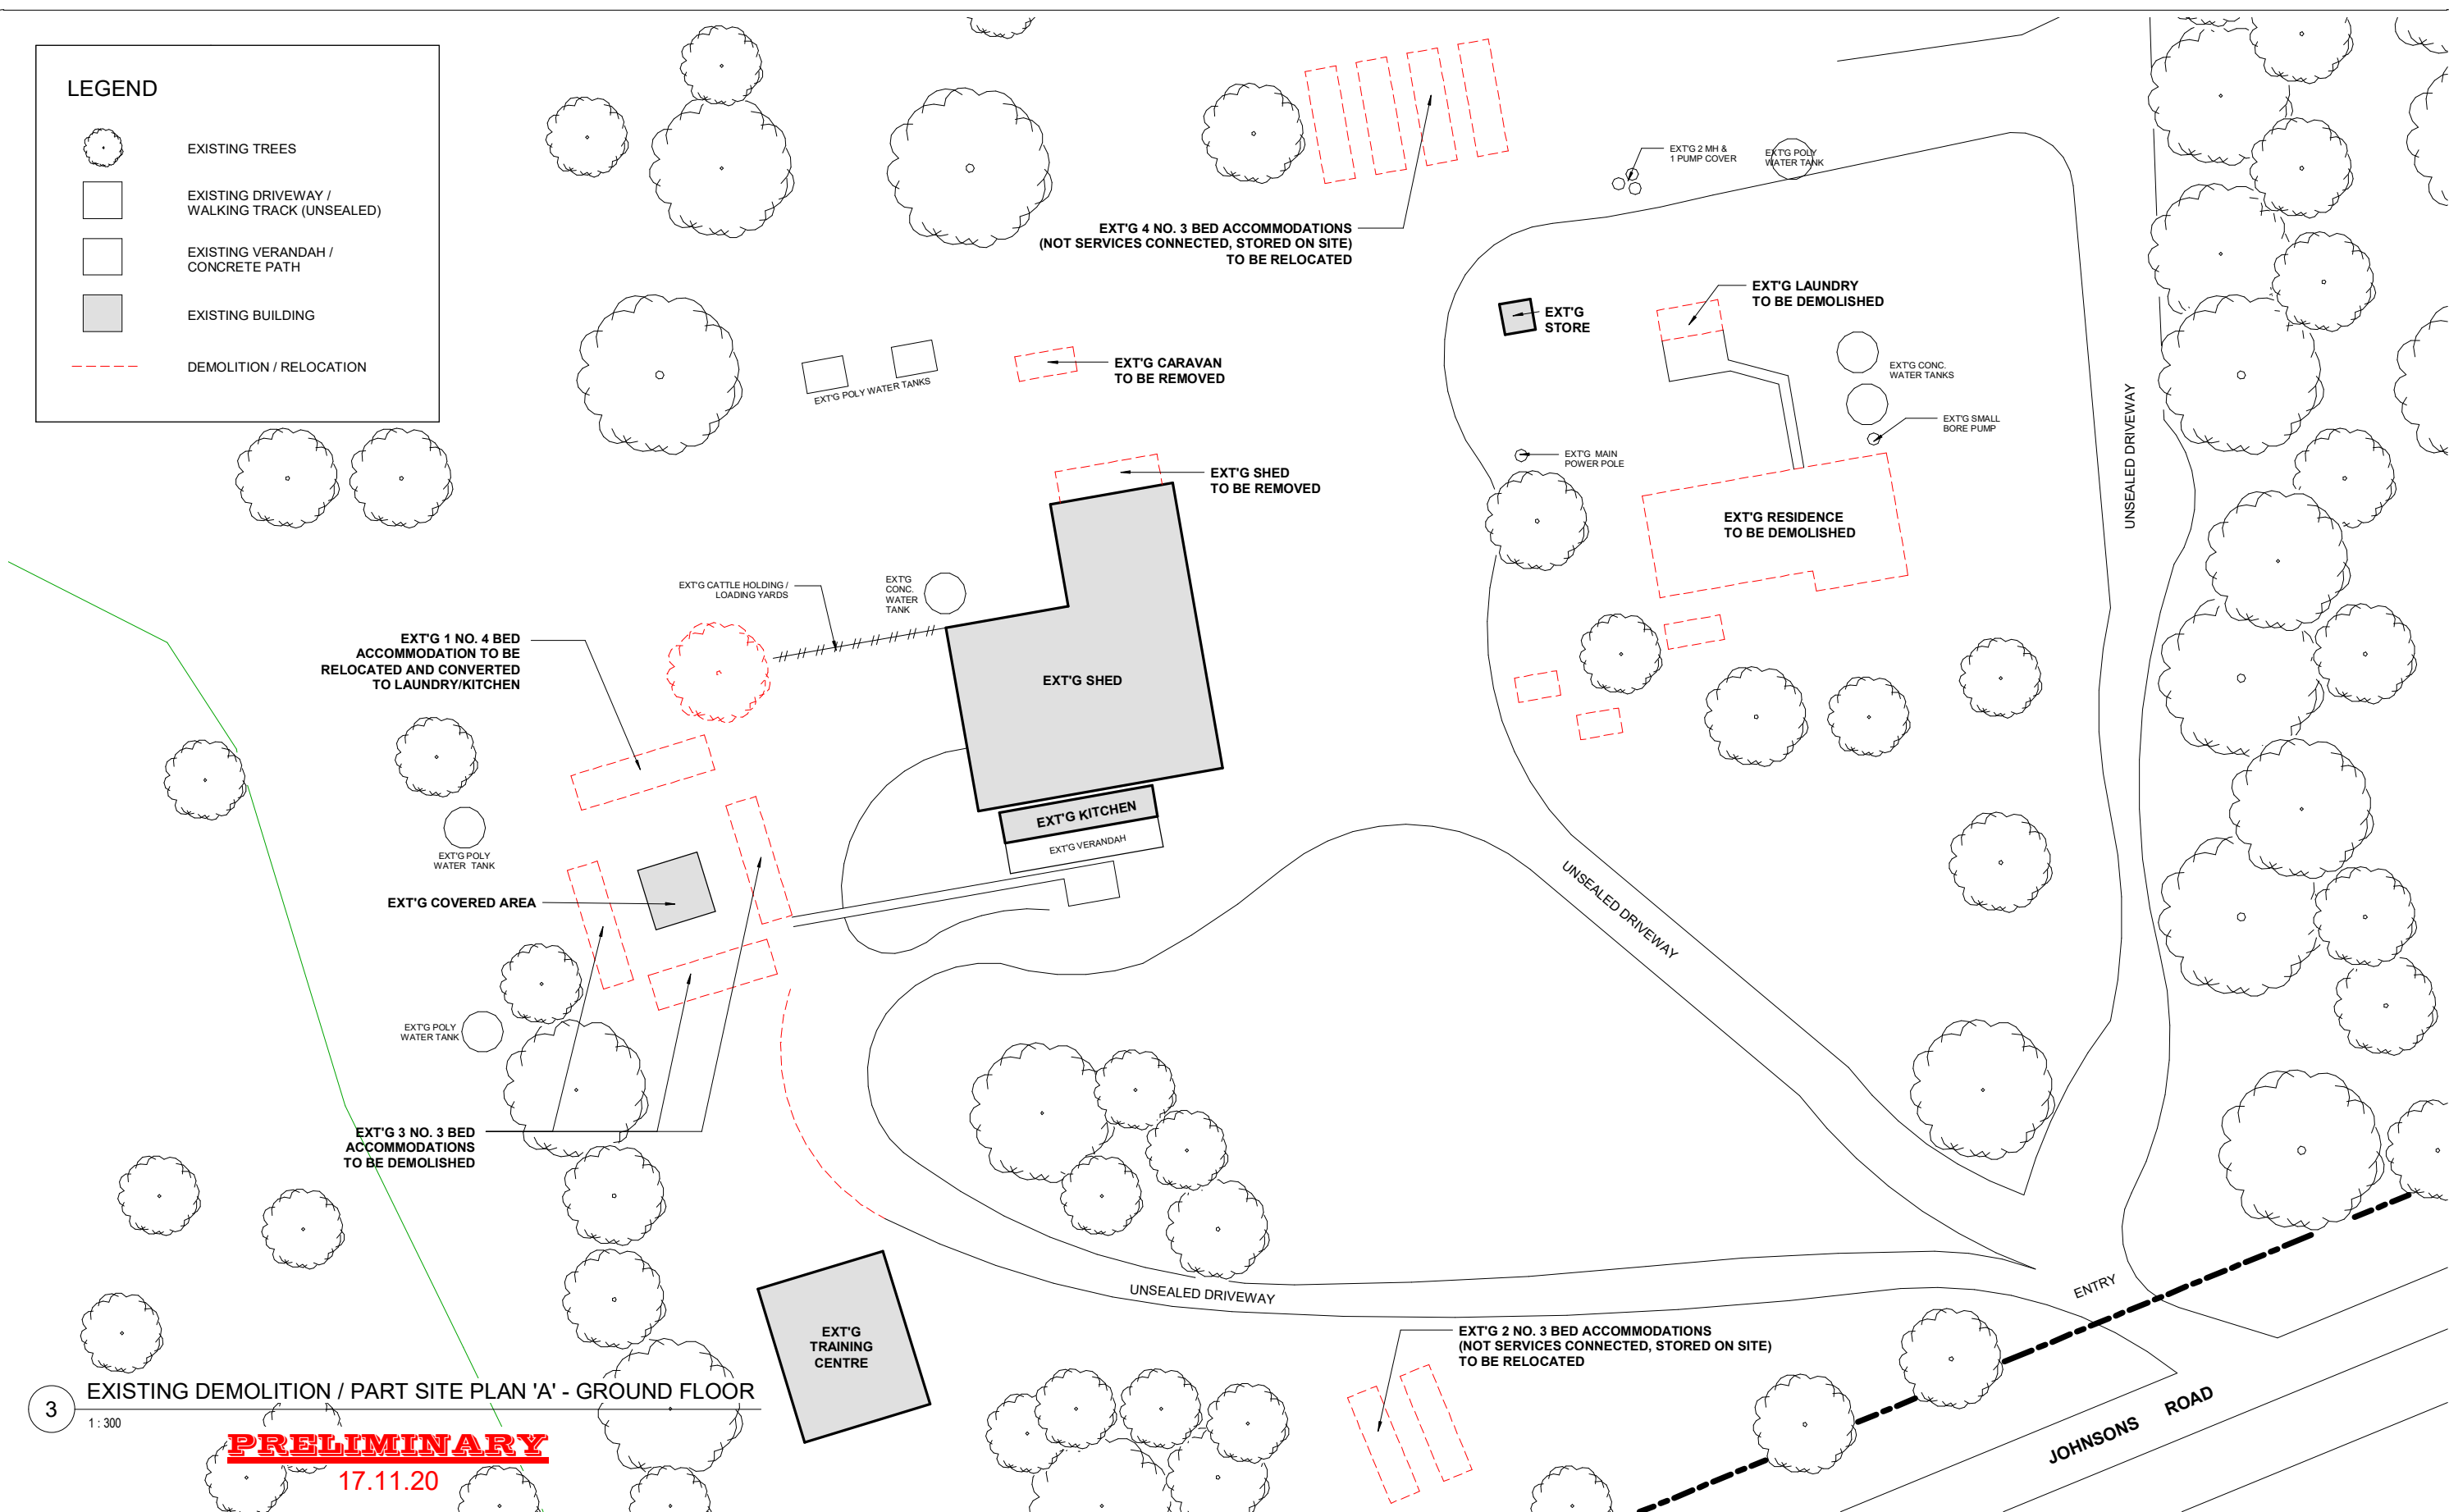

3 EXISTING DEMOLITION / PART SITE PLAN 'A' - GROUND FLOOR
 1:300
PRELIMINARY
 17.11.20

G:\02\PROJECTS\3108 - BARADA BARNA LIMITED (NEBO)\3108(1)\Rev\3108(1)_Site.rvt

NO.	AMENDMENTS	DATE
P1	PRELIMINARY	6/11/2020
P2	PRELIMINARY	17/11/2020


DILLON ARCHITECTS PTY LTD

BLACKWOOD HOUSE
 314 STURT STREET, TOWNSVILLE 4810
 P.O. BOX 294, TOWNSVILLE 4810
 TELEPHONE: (07) 4721 2510
 FACSIMILE: (07) 4721 2392
 EMAIL ADDRESS: general@dillonarchitects.com
 A.B.N. 36 009 880 755



PROJECT NO. **3108(1)** PROJECT NAME **BARADA BARNA LIMITED NEBO TRAINING CENTRE LOT 55 LHD409, JOHNSONS ROAD PEAK DOWNS HIGHWAY, NEBO**

DRAWING NAME
EXISTING DEMOLITION / PART SITE PLAN 'A' - GROUND FLOOR

 


ISSUE DATE 07/01/2020	DRAWING NO. SK03
DESIGNED BY SJD	PROJECT NO. 3108(1)
DRAWN BY DC	REVISION NO. P2
CHECKED BY SJD	AS/LE indicated
SHEET SIZE A1	PHASE P

SK05 - PROPOSED PART SITE PLAN 'A'

LEGEND

- EXISTING TREES
- EXISTING DRIVEWAY / WALKING TRACK (UNSEALED)
- NEW COVERED WALKWAY
- EXISTING VERANDAH / CONCRETE PATH
- NEW VERANDAH
- EXISTING BUILDING
- PROPOSED BUILDING
- EXISTING LANDSCAPE
- NEW COVERED CARPORT

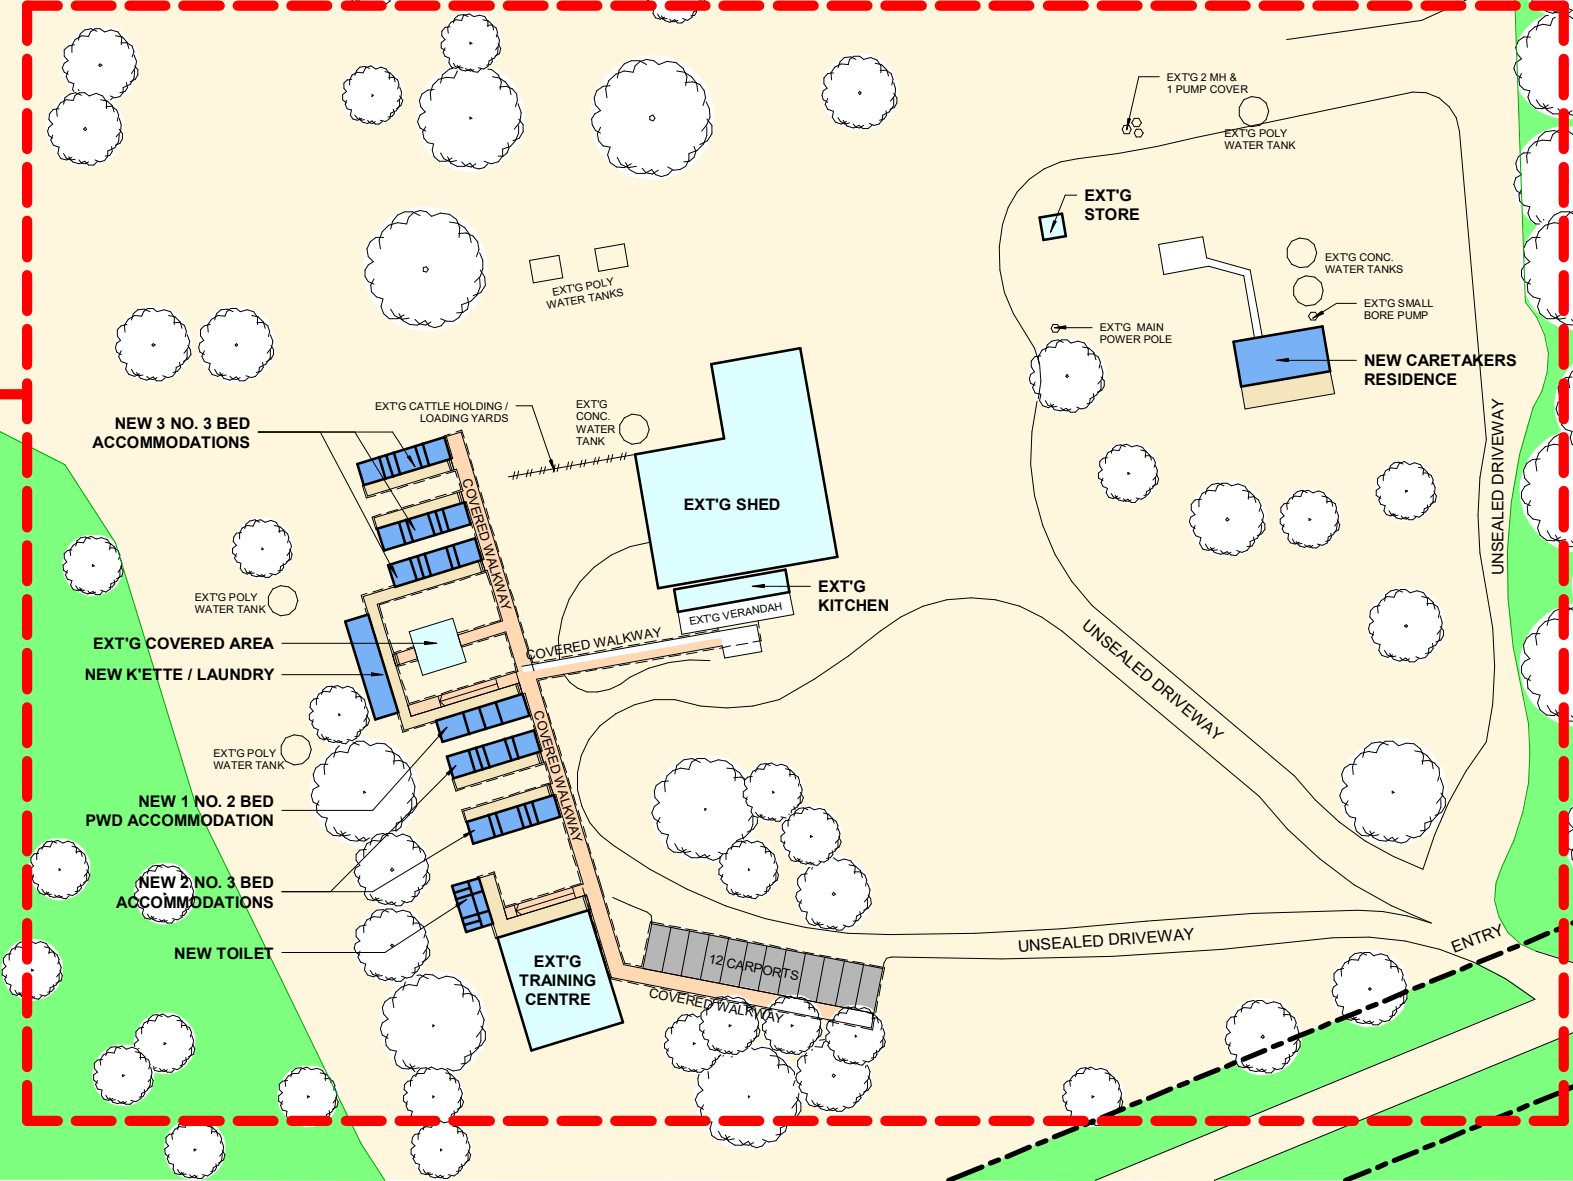

4 PROPOSED PART SITE PLAN - GROUND FLOOR
1 : 500

PRELIMINARY
17.11.20

NO.	AMENDMENTS	DATE
P1	PRELIMINARY	6/11/2020
P2	PRELIMINARY	17/11/2020

DILLON ARCHITECTS PTY LTD HOLDS COPYRIGHT OF THIS DOCUMENT AND THEREFORE SHALL NOT BE COPIED OR USED IN ANY WAY WITHOUT PRIOR WRITTEN CONSENT FROM DILLON ARCHITECTS PTY LTD. FIGURED DIMENSIONS TAKE PRECEDENCE OVER SCALE. CONTRACTOR MUST VERIFY ALL DIMENSIONS AND LEVELS ON SITE AND REPORT ANY DISCREPANCIES TO DILLON ARCHITECTS BEFORE COMMENCING ANY WORK OR PREPARATION OF SHOP DRAWINGS.

DILLON ARCHITECTS PTY LTD

BLACKWOOD HOUSE
314 STURT STREET, TOWNSVILLE 4810
P.O. BOX 294, TOWNSVILLE 4810
TELEPHONE: (07) 4721 2510
FACSIMILE: (07) 4721 2382
EMAIL ADDRESS: general@dillonarchitects.com
A.B.N. 36 009 880 755










PROJECT NO. **3108(1)** PROJECT NAME **BARADA BARNALIMITED NEBO TRAINING CENTRE LOT 55 LHD409, JOHNSONS ROAD PEAK DOWNS HIGHWAY, NEBO**


DRAWING NAME
PROPOSED GROUND FLOOR PART SITE PLAN

ISSUE DATE 07/01/2020	DRAWING NO. SK04
DESIGNED BY SJD	PROJECT NO. 3108(1)
DRAWN BY DC	REVISION NO. P2
CHECKED BY SJD	PHASE P
As/LE indicated	SHEET SIZE A1

G:\02-PROJECTS\3108 - BARADA BARNALIMITED (NEBO)\3108(1)\Revised\10811_Site.rvt

LEGEND

-  EXISTING TREES
-  EXISTING DRIVEWAY / WALKING TRACK (UNSEALED)
-  NEW COVERED WALKWAY
-  EXISTING VERANDAH / CONCRETE PATH
-  NEW VERANDAH
-  EXISTING BUILDING
-  PROPOSED BUILDING
-  EXISTING LANDSCAPE
-  NEW COVERED CARPORT

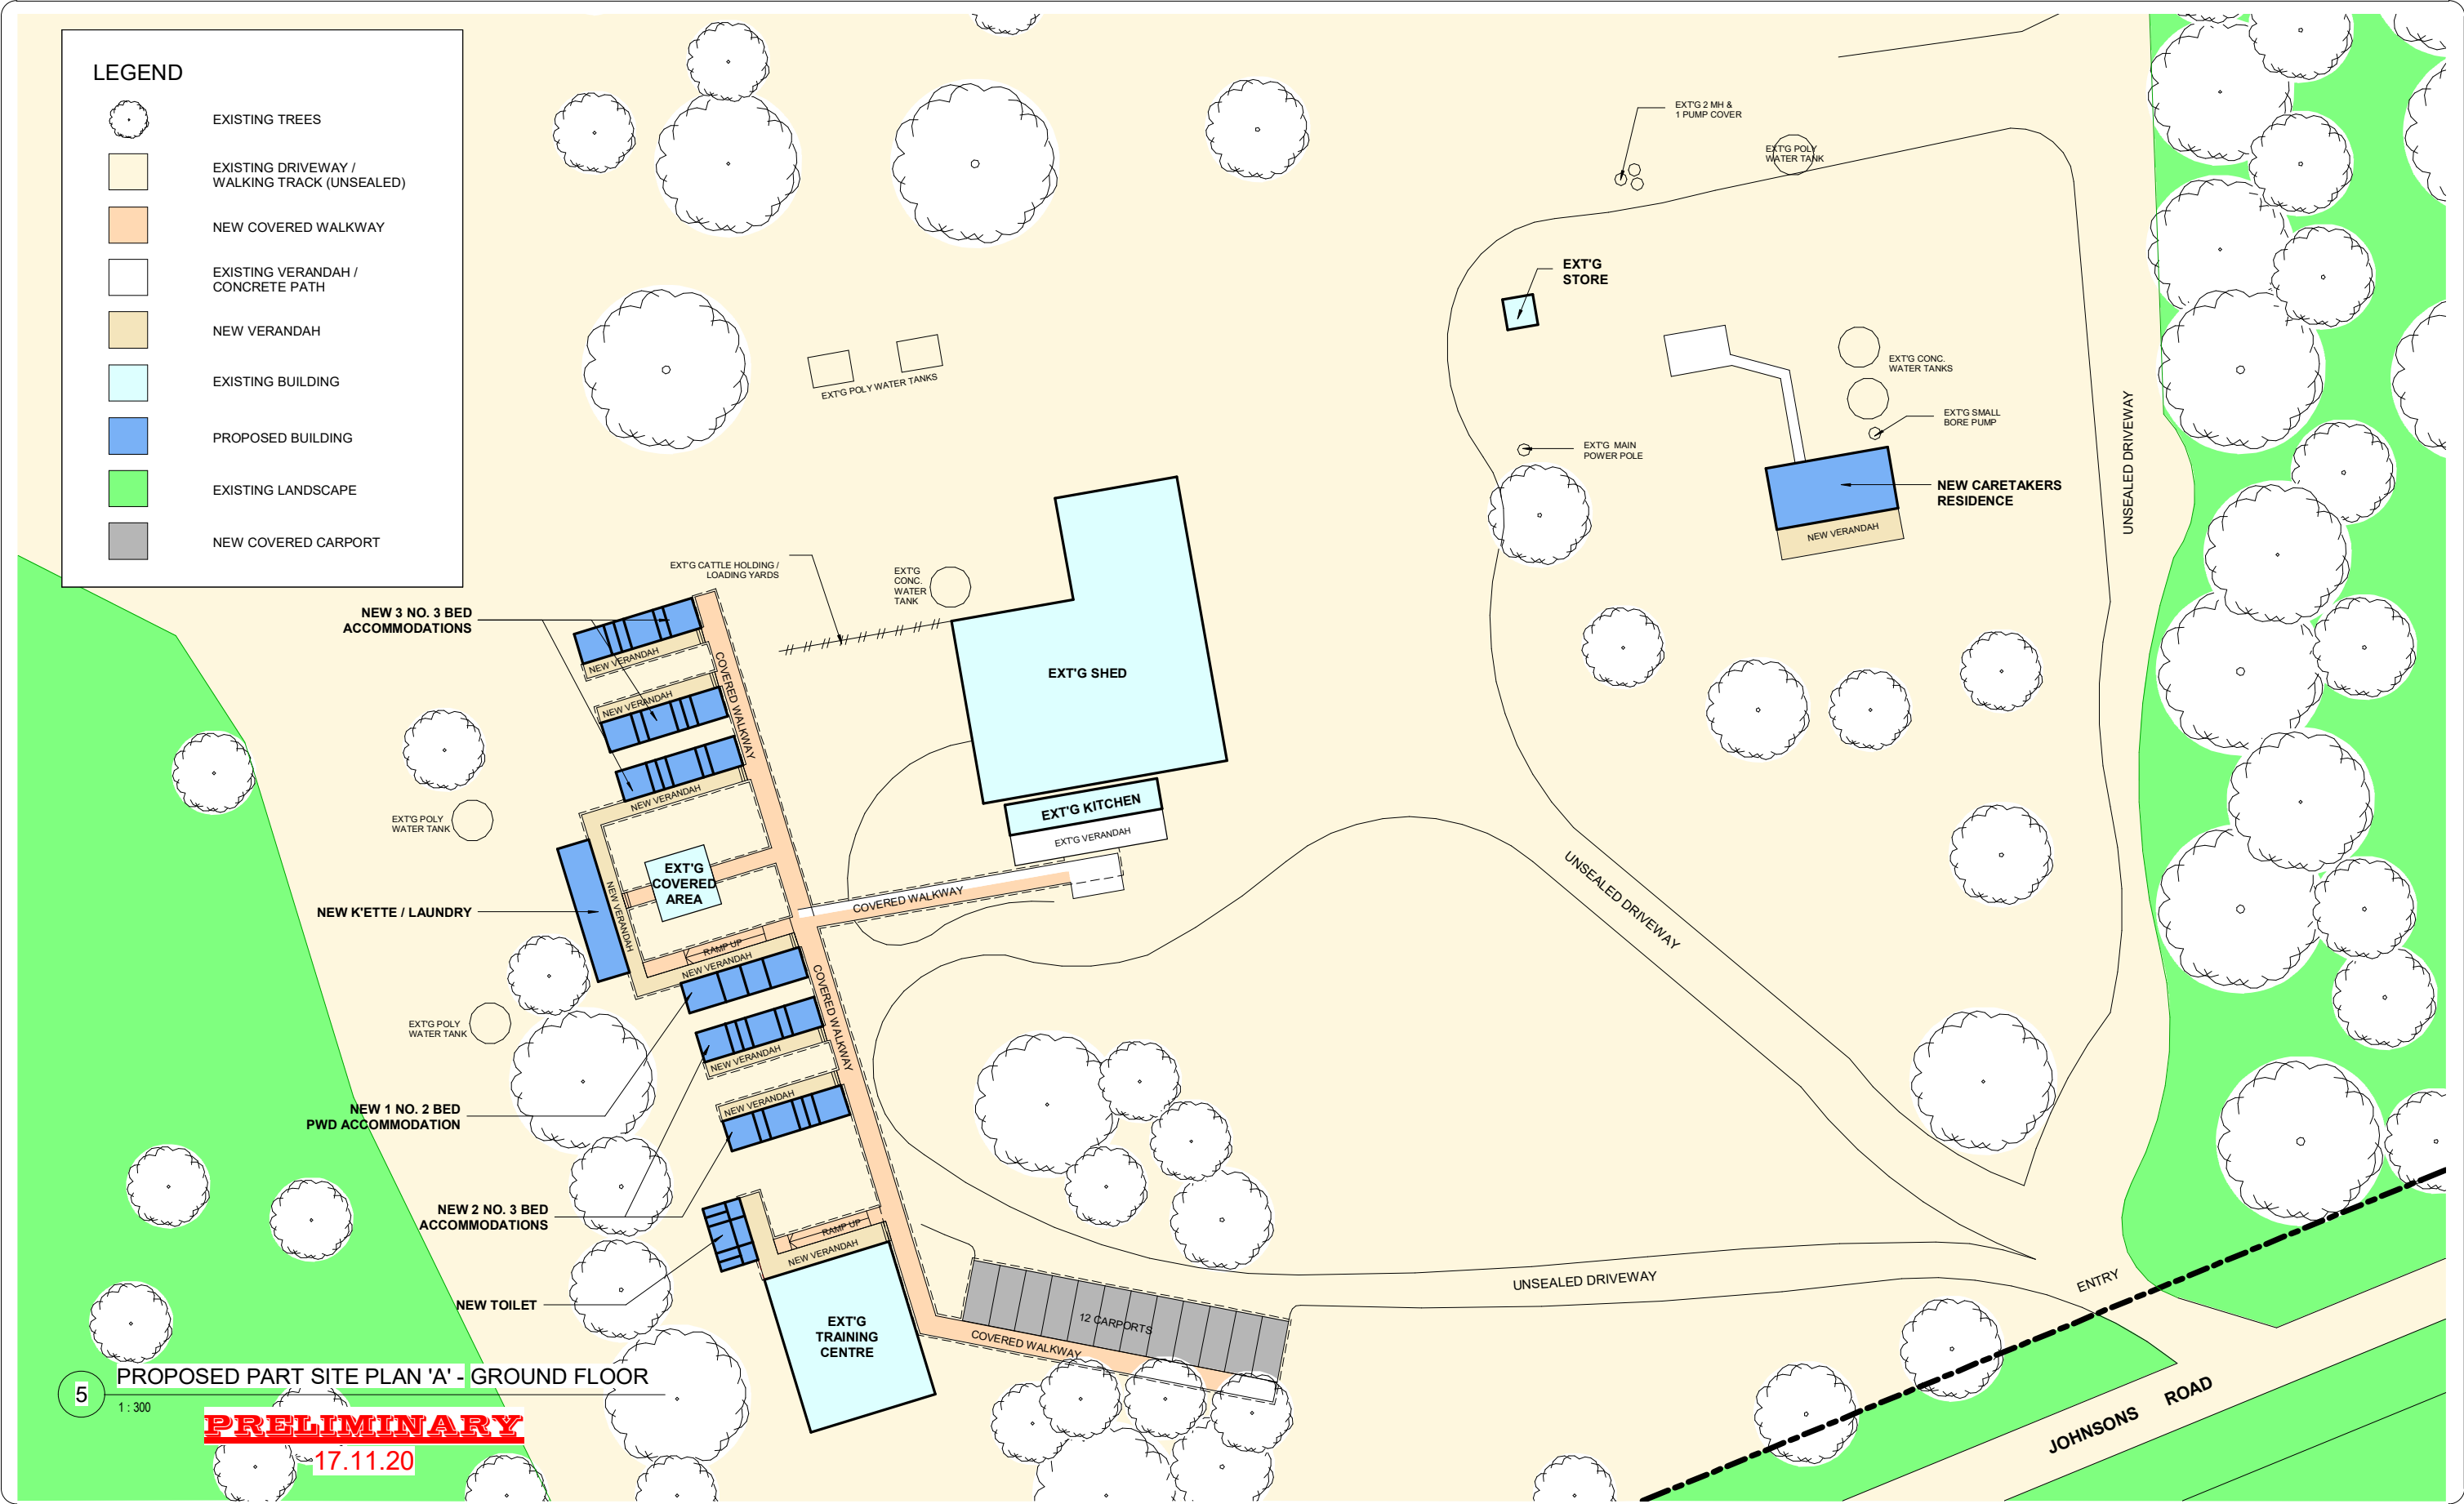

5 PROPOSED PART SITE PLAN 'A' - GROUND FLOOR


1:300
PRELIMINARY
 17.11.20

G:\02\PROJECTS\3108 - BARADA BARNA LIMITED (NEBO)\3108(1)\Rev\3108(1)_Site.rvt

NO.	AMENDMENTS	DATE
P1	PRELIMINARY	6/11/2020
P2	PRELIMINARY	17/11/2020


DILLON ARCHITECTS PTY LTD

BLACKWOOD HOUSE
 314 STURT STREET, TOWNSVILLE 4810
 P.O. BOX 294, TOWNSVILLE 4810
 TELEPHONE: (07) 4721 2510
 FACSIMILE: (07) 4721 2382
 EMAIL ADDRESS: general@dillonarchitects.com
 A.B.N. 36 009 880 755



PROJECT NO. **3108(1)** PROJECT NAME **BARADA BARNA LIMITED NEBO TRAINING CENTRE LOT 55 LHD409, JOHNSONS ROAD PEAK DOWNS HIGHWAY, NEBO**

DRAWING NAME
PROPOSED PART SITE PLAN 'A' - GROUND FLOOR

 

ISSUE DATE 07/01/2020	DRAWING NO. SK05
DESIGNED BY SJD	PROJECT NO. 3108(1)
DRAWN BY DCW	REVISION NO. P2
CHECKED BY SJD	PHASE P
As/Le indicated	SHEET SIZE A1