



1 PROPOSED SITE PLAN - GROUND FLOOR
1:100

- LEGEND**
- PROPOSED BUILDING / SHED
 - PROPOSED WALKWAYS / PATHS
 - PROPOSED CARPORTS / DRIVEWAYS
 - PROPOSED LANDSCAPED AREA

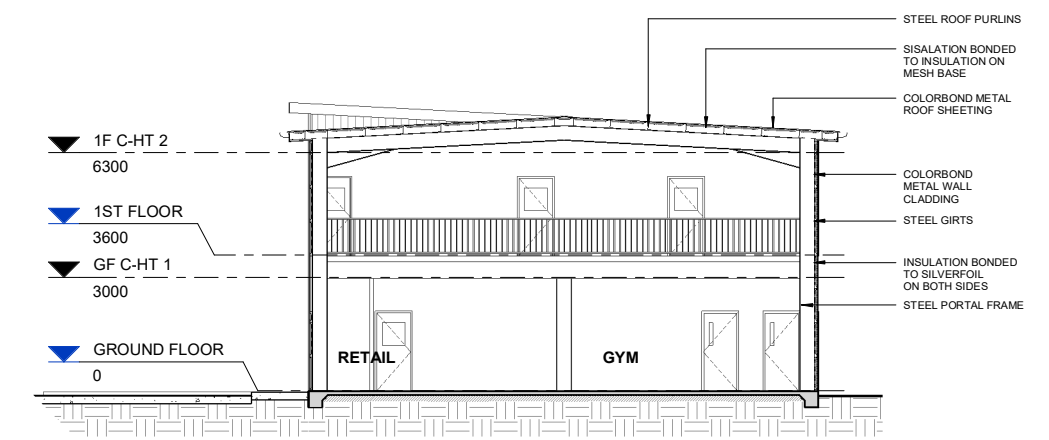

2 TYPICAL SECTION 1
1:100

PRELIMINARY
19.11.20

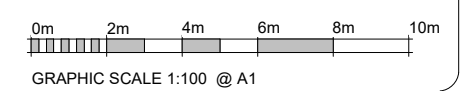


C:\Users\vt19\Documents\3107(1)-SK_SITE PLAN_ea25@dillonarchitects.com.vt

NO.	AMENDMENTS	DATE
P1	PRELIMINARY	03/09/2020
P2	PRELIMINARY	17/11/2020

DILLON ARCHITECTS PTY LTD



BLACKWOOD HOUSE
314 STURT STREET, TOWNSVILLE 4810
P.O. BOX 294, TOWNSVILLE 4810
TELEPHONE: (07) 4721 2510
FACSIMILE: (07) 4721 2382
EMAIL ADDRESS: general@dillonarchitects.com
A.B.N. 36 009 880 755

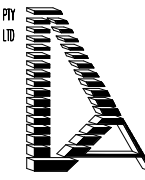

PROJECT NO. **3107(1)** **BARADA BARNA LIMITED**
PROPOSED BUILDING/SHED FOR GYM & RETAIL USE
5 O'NEILL STREET MORANBAH


DRAWING NAME
PROPOSED SITE PLAN - GROUND FLOOR / TYPICAL SECTION

ISSUE DATE 07/01/2020	DRAWING NO. SK01
DESIGNED BY SJD / KV	PROJECT NO. 3107(1)
DRAWN BY DC	REVISION NO. P2
CHECKED BY SJD / KV	PHASE P
AS/LE indicated	SHEET SIZE A1

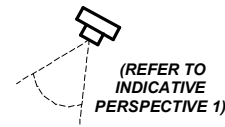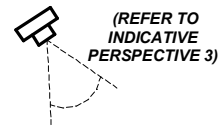


- LEGEND**
- PROPOSED BUILDING / SHED
 - PROPOSED WALKWAYS / PATHS
 - PROPOSED CARPORTS / DRIVEWAYS
 - PROPOSED LANDSCAPED AREA

O'NEILL STREET

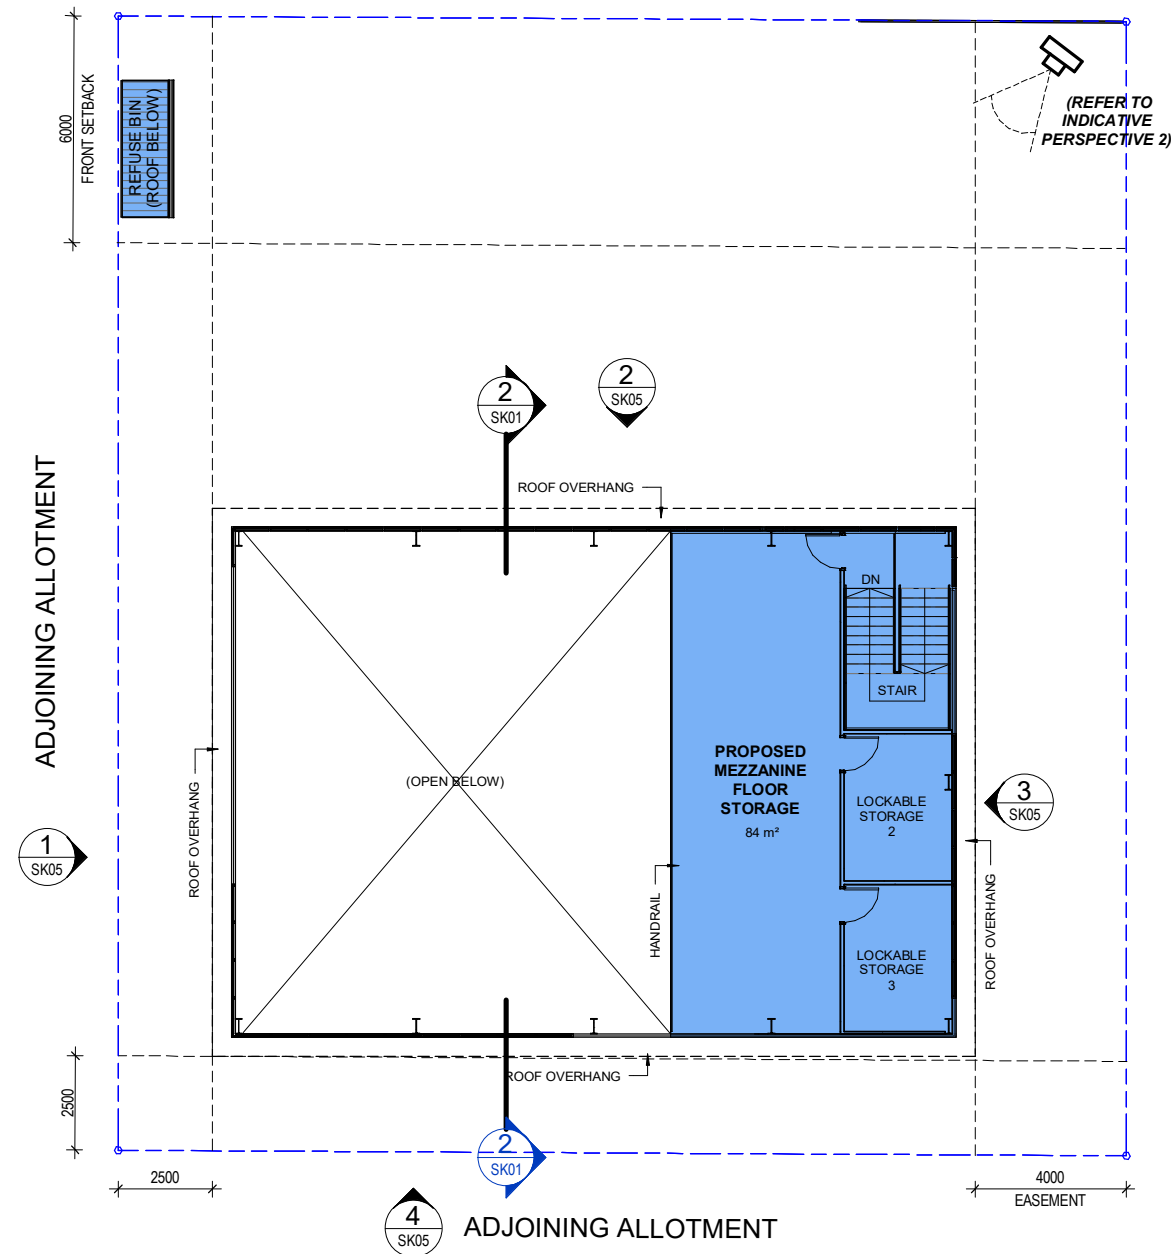

2 PROPOSED SITE PLAN - FIRST FLOOR
1:100

PRELIMINARY
17.11.20

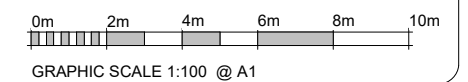

NO.	AMENDMENTS	DATE
P1	PRELIMINARY	03/09/2020

DILLON ARCHITECTS PTY LTD

BLACKWOOD HOUSE
314 STURT STREET, TOWNSVILLE 4810
P.O. BOX 294, TOWNSVILLE 4810
TELEPHONE: (07) 4721 2510
FACSIMILE: (07) 4721 2382
EMAIL ADDRESS: general@dillonarchitects.com
A.B.N. 36 009 880 755

PROJECT NO. **3107(1)**

BARADA BARNA LIMITED
PROPOSED BUILDING/SHED FOR GYM & RETAIL USE
5 O'NEILL STREET MORANBAH

DRAWING NAME
PROPOSED SITE PLAN - FIRST FLOOR

ISSUE DATE 07/01/2020	DRAWING NO. SK02
DESIGNED BY SJD / KV	PROJECT NO. 3107(1)
DRAWN BY DC	REVISION NO. P1
CHECKED BY SJD / KV	PHASE P
AS/LE indicated	SHEET SIZE A1

C:\Users\1919\Documents\3107(1)-SK_SITE PLAN_ea25@dillonarchitects.com.rvt



INDICATIVE PERSPECTIVE 1



INDICATIVE PERSPECTIVE 2

PRELIMINARY
17.11.20

C:\Users\text19\Documents\3107(1)-SK_SITEPLAN_en25@dillonarchitects.com.vt

NO.	AMENDMENTS	DATE
P1	PRELIMINARY	03/09/2020
P2	PRELIMINARY	17/11/2020

DILLON ARCHITECTS PTY LTD HOLDS COPYRIGHT OF THIS DOCUMENT AND THEREFORE SHALL NOT BE COPIED OR USED IN ANY WAY WITHOUT PRIOR WRITTEN CONSENT FROM DILLON ARCHITECTS PTY LTD. FIGURED DIMENSIONS TAKE PRECEDENCE OVER SCALE. CONTRACTOR MUST VERIFY ALL DIMENSIONS AND LEVELS ON SITE AND REPORT ANY DISCREPANCIES TO DILLON ARCHITECTS BEFORE COMMENCING ANY WORK OR PREPARATION OF SHOP DRAWINGS.

DILLON ARCHITECTS PTY LTD

BLACKWOOD HOUSE
314 STURT STREET, TOWNSVILLE 4810
P.O. BOX 294, TOWNSVILLE 4810
TELEPHONE: (07) 4721 2510
FACSIMILE: (07) 4721 2392
EMAIL ADDRESS: general@dillonarchitects.com
A.B.N. 36 009 880 755

PROJECT NO. **3107(1)** **BARADA BARNA LIMITED**
PROPOSED BUILDING/SHED FOR GYM & RETAIL USE
5 O'NEILL STREET MORANBAH

DRAWING NAME
INDICATIVE PERSPECTIVES

ISSUE DATE 07/01/2020	DRAWING NO. SK03
DESIGNED BY SJD / KV	PROJECT NO. 3107(1)
DRAWN BY DC	REVISION NO. P2
CHECKED BY SJD / KV	PHASE P
SCALE A1	SHEET SIZE A1



INDICATIVE PERSPECTIVE 3

PRELIMINARY
03.09.20


C:\Users\text19\Documents\3107(1)-SK_STEPLAN_ea25@dillonarchitects.com.vr

NO.	AMENDMENTS	DATE
P1	PRELIMINARY	03/09/2020
P2	PRELIMINARY	17/11/2020

DILLON ARCHITECTS PTY LTD HOLDS COPYRIGHT OF THIS DOCUMENT AND THEREFORE SHALL NOT BE COPIED OR USED IN ANY WAY WITHOUT PRIOR WRITTEN CONSENT FROM DILLON ARCHITECTS PTY LTD. FIGURED DIMENSIONS TAKE PRECEDENCE OVER SCALE. CONTRACTOR MUST VERIFY ALL DIMENSIONS AND LEVELS ON SITE AND REPORT ANY DISCREPANCIES TO DILLON ARCHITECTS BEFORE COMMENCING ANY WORK OR PREPARATION OF SHOP DRAWINGS.

DILLON ARCHITECTS PTY LTD


BLACKWOOD HOUSE
314 STURT STREET, TOWNSVILLE 4810
P.O. BOX 294, TOWNSVILLE 4810
TELEPHONE: (07) 4721 2510
FACSIMILE: (07) 4721 2392
EMAIL ADDRESS: general@dillonarchitects.com
A.B.N. 36 009 880 755




PROJECT NO. **3107(1)** **BARADA BARNA LIMITED**
PROPOSED BUILDING/SHED FOR GYM & RETAIL USE
5 O'NEILL STREET MORANBAH

DRAWING NAME
INDICATIVE PERSPECTIVES


ISSUE DATE 07/01/2020	DRAWING NO. SK04
DESIGNED BY SJD / KV	PROJECT NO. 3107(1)
DRAWN BY DC	REVISION NO. P2
CHECKED BY SJD / KV	SCALE A1
SCALE A1	PHASE P

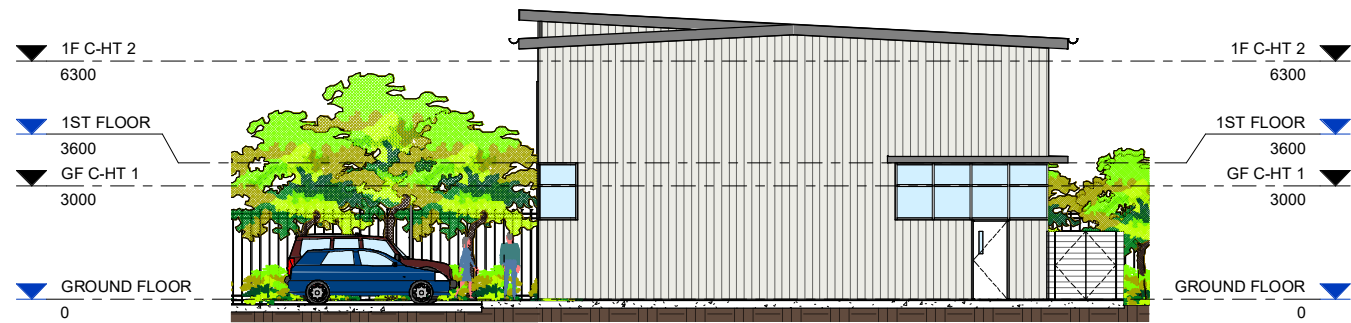


1 ELEVATION - NORTHWEST
1:100

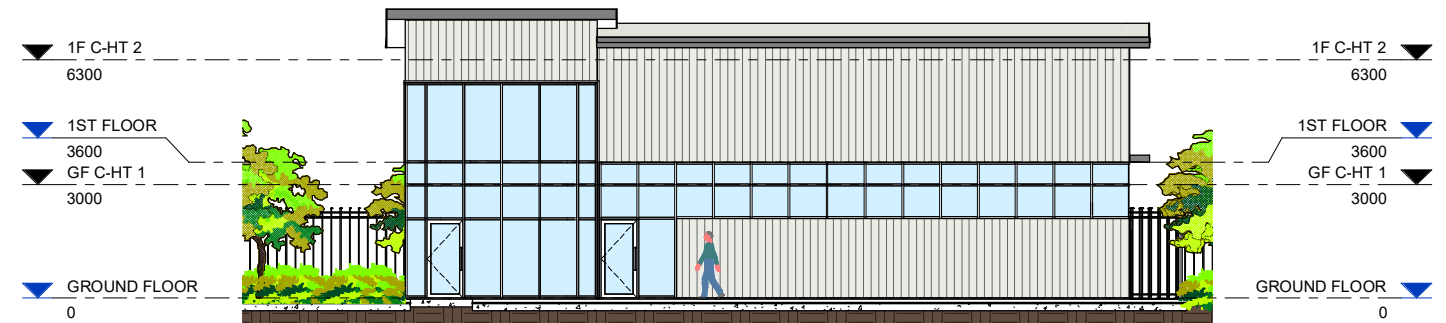

2 ELEVATION - NORTHEAST
1:100

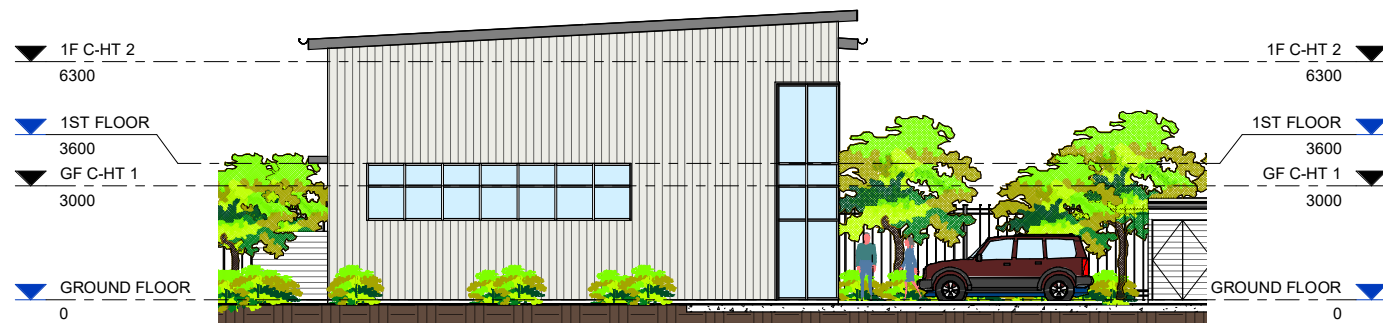


3 ELEVATION - SOUTHEAST
1:100

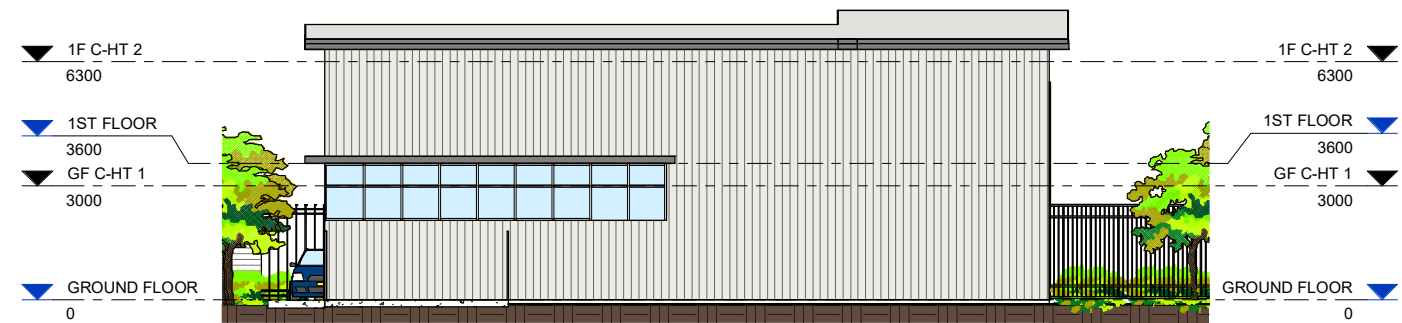

4 ELEVATION - SOUTHWEST
1:100

PRELIMINARY
17.11.20

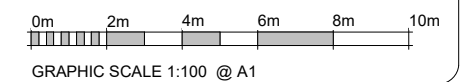

C:\Users\19\Documents\3107(1)-SK_SITE PLAN_ea25@dillonarchitects.com.v4

NO.	AMENDMENTS	DATE
P1	PRELIMINARY	24/09/2020

DILLON ARCHITECTS PTY LTD

BLACKWOOD HOUSE
314 STURT STREET, TOWNSVILLE 4810
P.O. BOX 294, TOWNSVILLE 4810
TELEPHONE: (07) 4721 2510
FACSIMILE: (07) 4721 2382
EMAIL ADDRESS: general@dillonarchitects.com
A.B.N. 36 009 880 755

PROJECT NO. **3107(1)**

**BARADA BARNA LIMITED
PROPOSED BUILDING/SHED FOR GYM & RETAIL USE
5 O'NEILL STREET MORANBAH**

DRAWING NAME
PROPOSED ELEVATIONS

ISSUE DATE 07/01/2020	DRAWING NO. SK05
DESIGNED BY SJD / KV	PROJECT NO. 3107(1)
DRAWN BY DC	REVISION NO. P1
CHECKED BY SJD / KV	PHASE P
SCALE 1:100	SHEET SIZE A1